


THIS DRAWING IS THE PROPERTY OF AND CONTAINS  
CONFIDENTIAL INFORMATION AND IS NOT TO BE  
REPRODUCED OR TRANSMITTED IN ANY FORM OR  
BY ANY MEANS, ELECTRONIC OR MECHANICAL,  
INCLUDING PHOTOCOPYING, RECORDING, OR BY  
ANY INFORMATION STORAGE AND RETRIEVAL  
SYSTEM, WITHOUT THE WRITTEN PERMISSION OF  
THE ARCHITECT.

**GENERAL NOTES**

1. DO NOT SCALE DRAWINGS TO ESTABLISH DIMENSIONS.
2. CONTRACTOR SHALL VERIFY ALL DIMENSIONS AND CONDITIONS IN THE FIELD. THE CONTRACTOR SHALL BE RESPONSIBLE FOR CORRECTING ANY DISCREPANCIES BEFORE PROCEEDING WITH THE WORK.

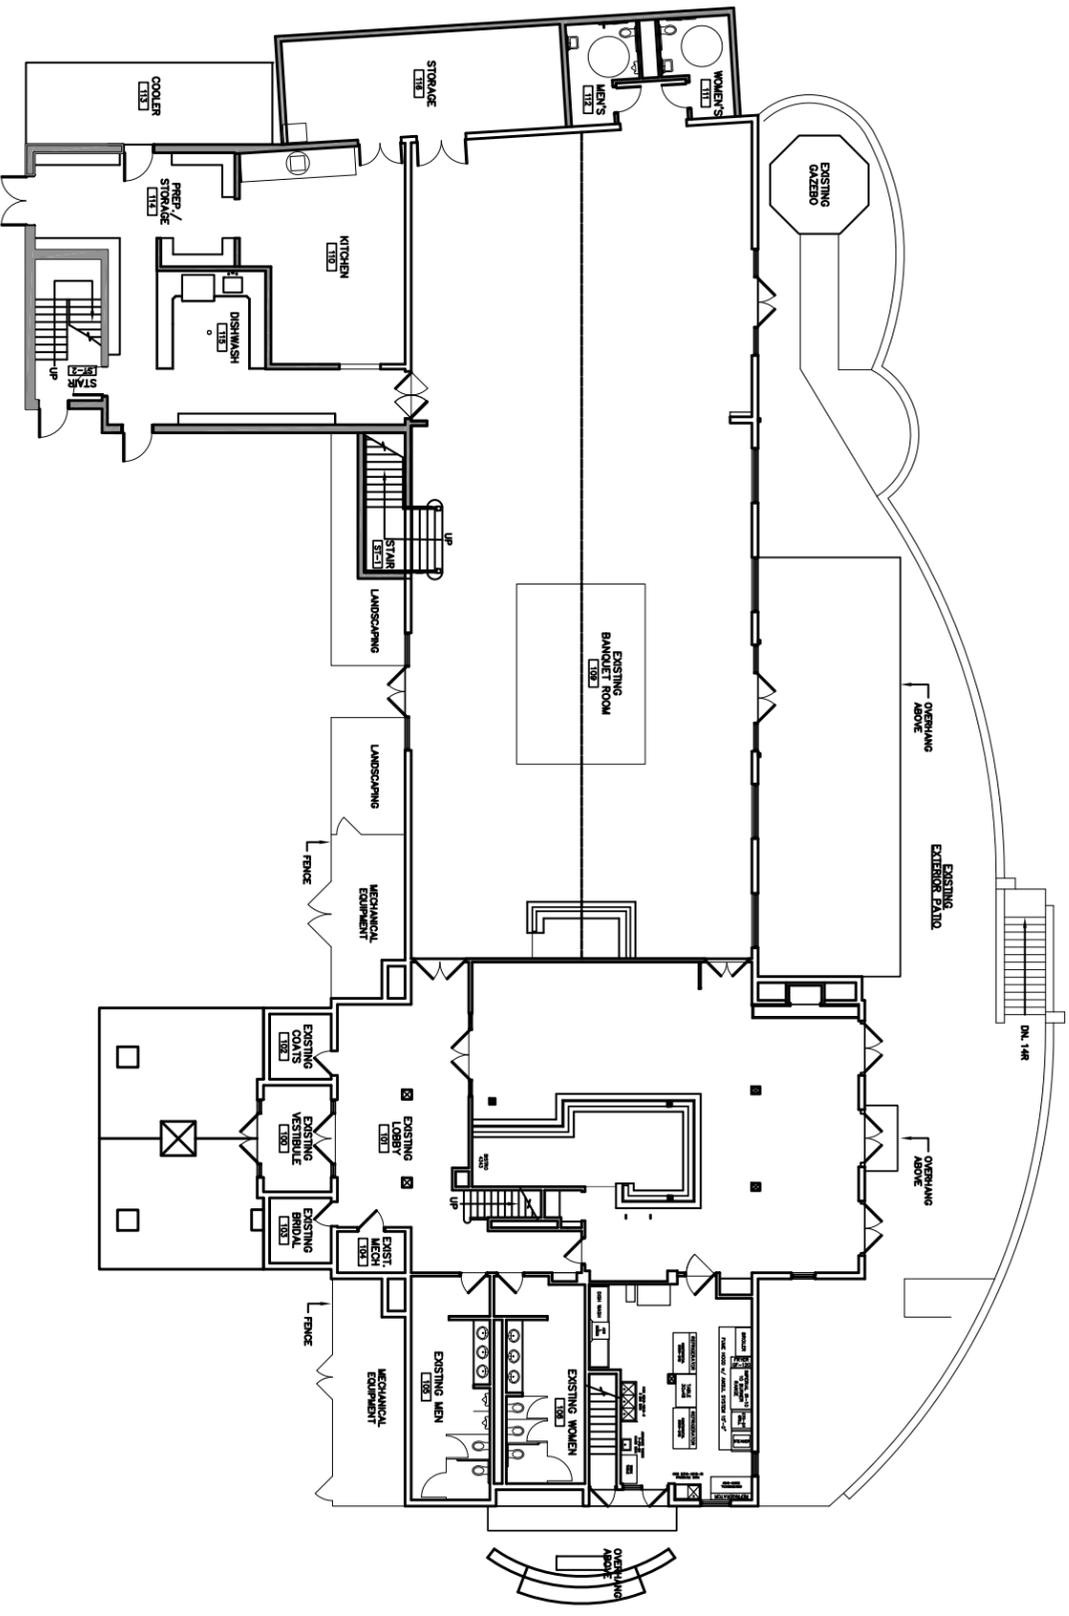

1 FIRST FLOOR PLAN  
1/8" = 1'-0"



**Paxon Hollow**  
Country Club  
Paxon Hollow  
650 Paxon Hollow Road  
Meda, PA 19063

PROJECT NAME:  
**RESTAURANT HOLLOW ROAD  
MEDA, PA 19063**

DRAWING NAME:  
**FIRST FLOOR PLAN**

DATE:  
**04/30/2016**

SCALE:  
**AS NOTED**

DRAWN BY:  
**CB**

CHECKED BY:  
**AC**

PROJECT NUMBER:  
**2015124.01**

CADD FILE:  
**2015124.01a100.dwg**

DRAWING NUMBER:  
**A-100**