


THIS DRAWING IS THE PROPERTY OF AND CONTAINS
 INFORMATION PROPRIETARY TO BONNETT
 INCORPORATED. IT IS TO BE USED ONLY FOR THE PROJECT AND SITE
 IDENTIFIED HEREON. IT IS NOT TO BE REPRODUCED, COPIED,
 OR TRANSMITTED IN ANY FORM OR BY ANY MEANS, ELECTRONIC OR
 MECHANICAL, INCLUDING PHOTOCOPYING, RECORDING, OR BY ANY
 INFORMATION STORAGE AND RETRIEVAL SYSTEM, WITHOUT THE
 WRITTEN PERMISSION OF BONNETT INCORPORATED.

GENERAL NOTES

1. DO NOT SCALE DIMENSIONS TO ESTABLISH DIMENSIONS.
2. CONTRACTOR SHALL VERIFY ALL DIMENSIONS AND CONDITIONS IN THE FIELD. THE CONTRACTOR SHALL BE RESPONSIBLE FOR CORRECTING ANY DISCREPANCIES BEFORE PROCEEDING WITH THE WORK.

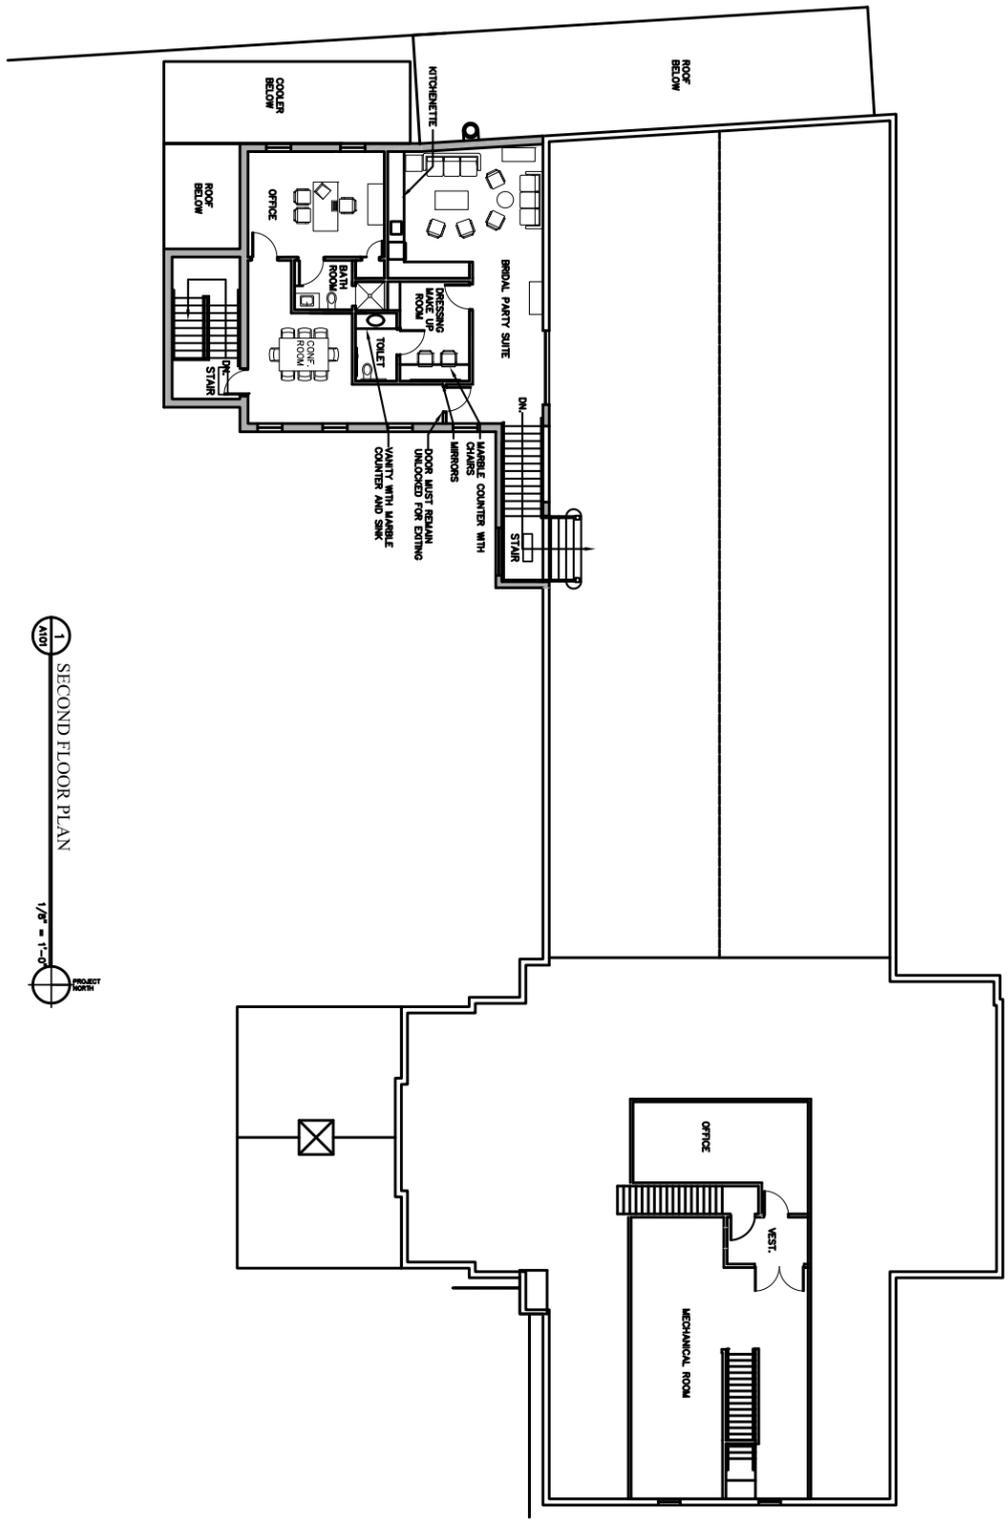

1 SECOND FLOOR PLAN
 1/8" = 1'-0"

DONALD P. BONNETT III 10546-X

MEMBER OF THE AMERICAN
 INSTITUTE OF ARCHITECTS



**BONNETT
 ASSOCIATES
 INCORPORATED**

ARCHITECTS • PLANNERS
 ENGINEERS • PROJECT MANAGERS
 230 BALDWIN TOWER
 1510 CHESTER PIKE
 EPHRATA, PENNSYLVANIA 18022
 TELEPHONE: 610-447-1200
 FAX: 610-447-1129

CLIENT:



PAXON HOLLOW
 650 PAXON HOLLOW ROAD
 MEDA, PA 19063

PROJECT NAME:
RESTAURANT HOLLOW ROAD
 MEDA, PA 19063

DRAWING NAME:
SECOND FLOOR PLAN

DATE:
04/30/2016
 SCALE:
AS NOTED
 DRAWN BY:
CB
 CHECKED BY:
AC

PROJECT NUMBER:
2015124.01
 CADD FILE:
2015124.01a100.dwg
 DRAWING NUMBER:

A-101