

VEHICLE TEMPLATE: WB-62

TURNING MOVEMENTS

SR 0003 EB LEFT TURN TO LANGFORD RUN ROAD SB
 LANGFORD RUN ROAD NB RIGHT TURN TO SR 0003 EB



DESIGNED BY: GRS
 DRAWN BY: LBW
 CHECKED BY: TGS

NO.	REVISION	DATE
1	ADDRESSING DECEMBER 13, 2013 COMMENTS	1/2014

VEHICLE TURNING MOVEMENT

OR&A Orth - Rodgers & Associates, Inc.
 TRANSPORTATION ENGINEERS and PLANNERS
 Great Valley Office 301 Lindenwood Drive, Suite 130 Malvern, PA 19355 (610) 407-9700

WEST CHESTER PIKE
 (SR 0003)
 MARPLE TOWNSHIP, DELAWARE COUNTY


REGISTERED PROFESSIONAL ENGINEER
 DATE:

PennDOT EPS
 Application #42543

DATE: NOVEMBER 5, 2013
 PROJECT NUMBER: 2013-065

SHEET NUMBER
 1 OF 3

1/15/2014 11:01:44 AM
 FILENAME: F:\2013\065_Marple_Twp_Sr0003_EB_Langford_Run_Road_Turns\Trk_Turn01.dgn

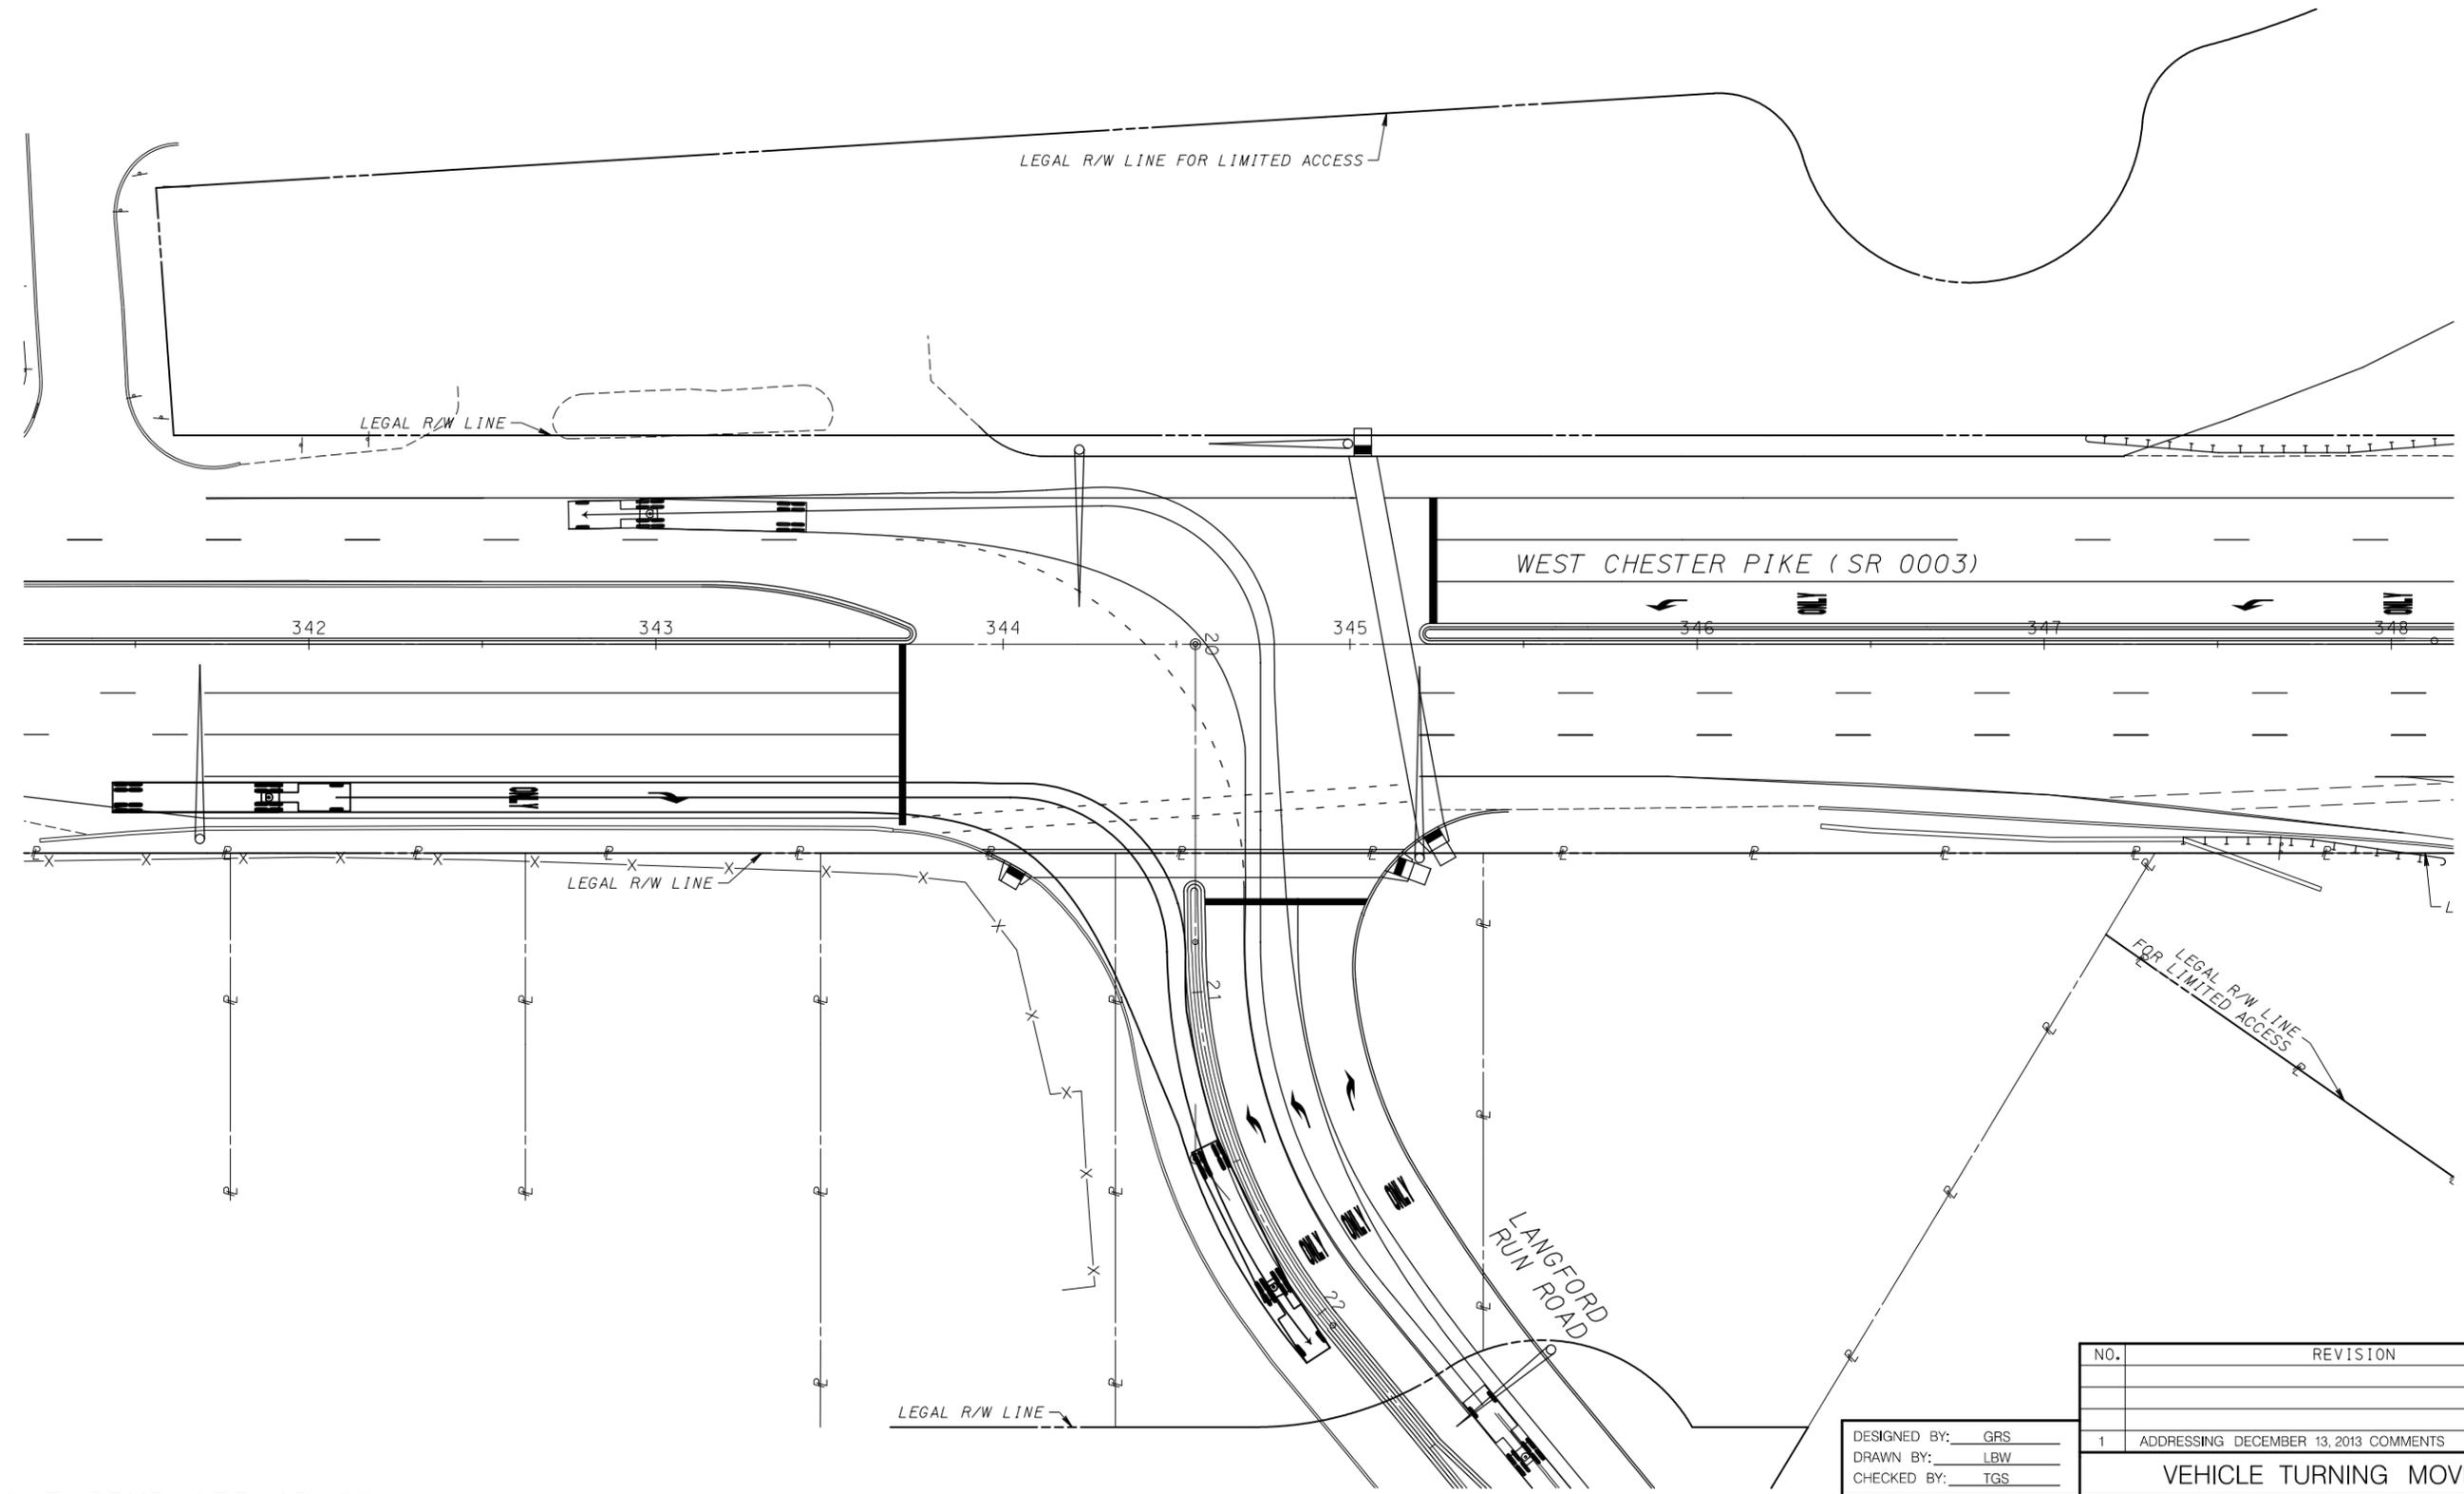

VEHICLE TEMPLATE: WB-62

TURNING MOVEMENTS

SR 0003 EB RIGHT TURN TO LANGFORD RUN ROAD SB

LANGFORD RUN ROAD NB LEFT TURN TO SR 0003 WB



DESIGNED BY: GRS
 DRAWN BY: LBW
 CHECKED BY: TGS

NO.	REVISION	DATE
1	ADDRESSING DECEMBER 13, 2013 COMMENTS	1/2014

VEHICLE TURNING MOVEMENT

OR&A Orth - Rodgers & Associates, Inc.
 TRANSPORTATION ENGINEERS and PLANNERS
 Great Valley Office 301 Lindenwood Drive, Suite 130 Malvern, PA 19355 (610) 407-9700

WEST CHESTER PIKE
 (SR 0003)
 MARPLE TOWNSHIP, DELAWARE COUNTY


REGISTERED PROFESSIONAL ENGINEER
 DATE:

PennDOT EPS
 Application #42543

DATE: NOVEMBER 5, 2013
 PROJECT NUMBER: 2013-065

SHEET NUMBER
 2 OF 3

1/15/2014 11:01:47 AM
 FILENAME: F:\2013\065_Marple_Twp_Cty_Highway_CADD\Misc\Truck Turns\Trk_turn02.dgn

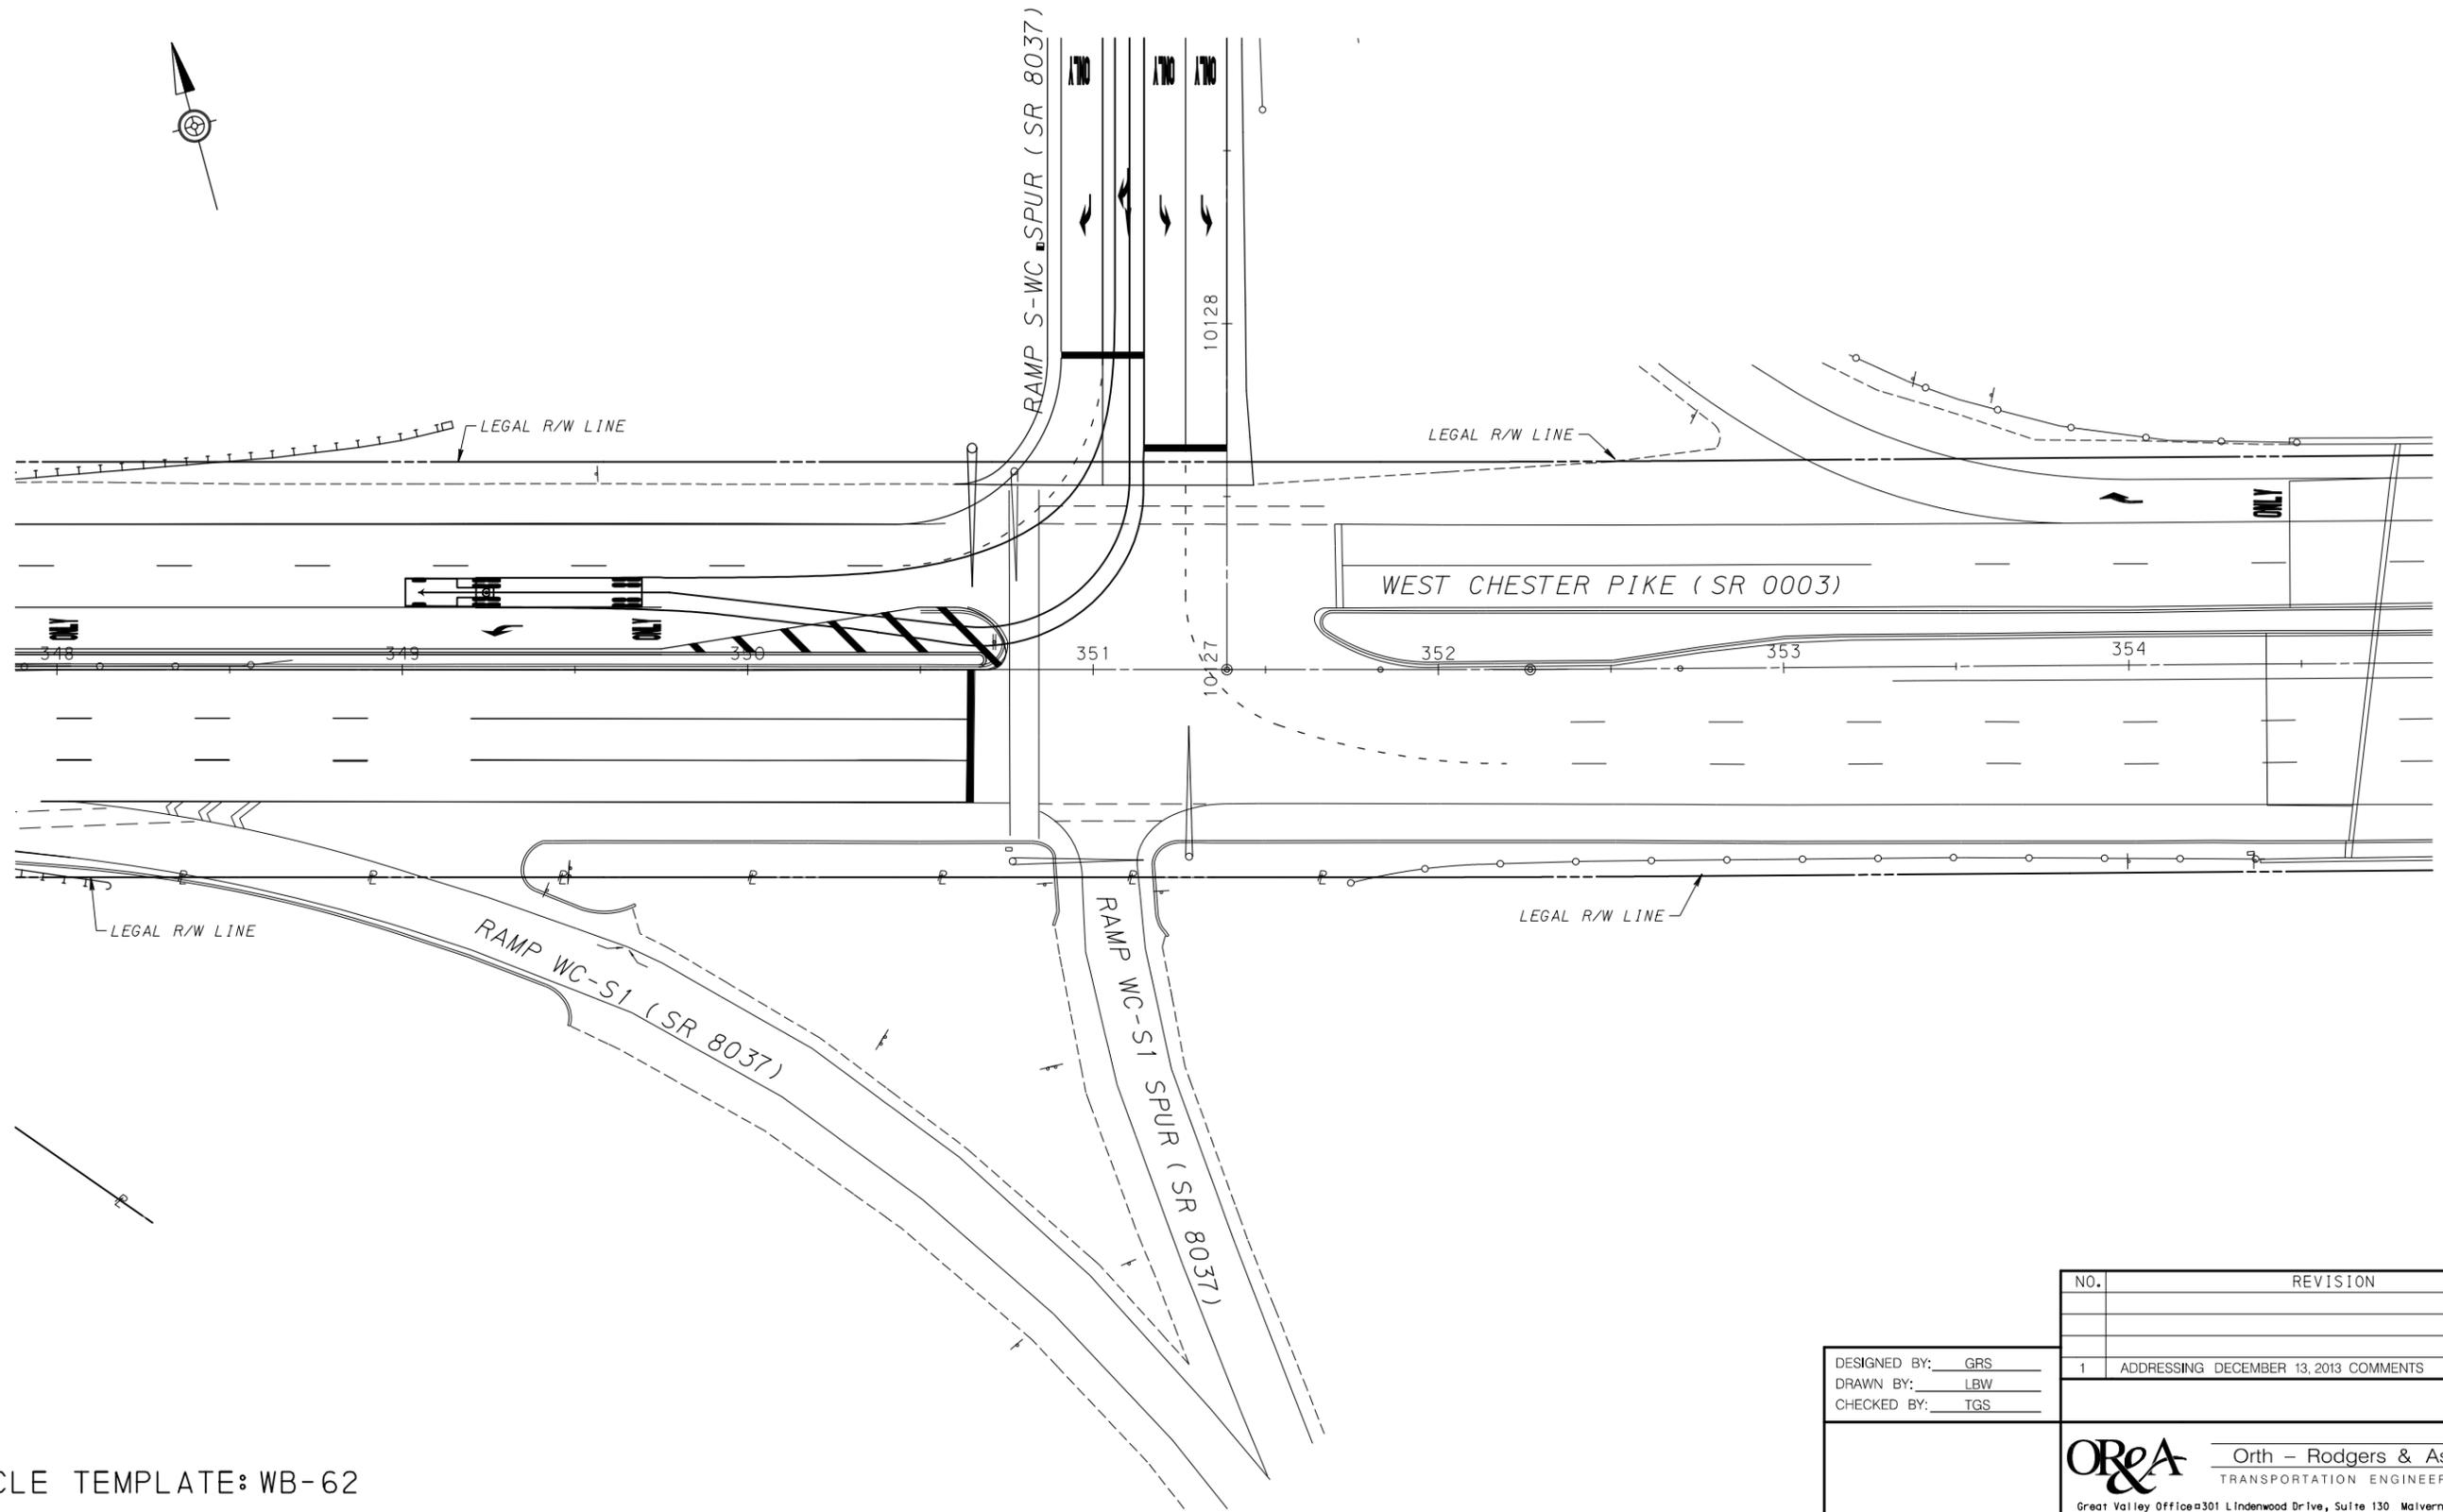

VEHICLE TEMPLATE: WB-62

TURNING MOVEMENTS

SR 8037 SB RIGHT TURN TO SR 0003 WB

SCALE



DESIGNED BY: GRS
 DRAWN BY: LBW
 CHECKED BY: TGS

NO.	REVISION	DATE
1	ADDRESSING DECEMBER 13, 2013 COMMENTS	1/2014

OR&A Orth - Rodgers & Associates, Inc.
 TRANSPORTATION ENGINEERS and PLANNERS
 Great Valley Office 301 Lindenwood Drive, Suite 130 Malvern, PA 19355 (610) 407-9700

WEST CHESTER PIKE
 (SR 0003)
 MARPLE TOWNSHIP, DELAWARE COUNTY

REGISTERED
 PROFESSIONAL ENGINEER
 DATE:

PennDOT EPS
 Application #42543

DATE: NOVEMBER 5, 2013
 PROJECT NUMBER: 2013-065

SHEET NUMBER
 3 OF 3

1/15/2014 11:01:50 AM
 FILENAME: F:\2013\065_Malvern_Turns\Trk\turn03.dgn